


SNUGBOROUGH ROAD EXTENSION

North

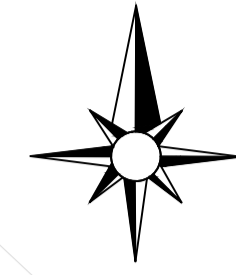


6No. Designated Carparking Space serving Unit 3 (Outlined in Green)

Location of Site Notice

Unit 3 Outlined in Red

Coolport

PORTERS ROAD

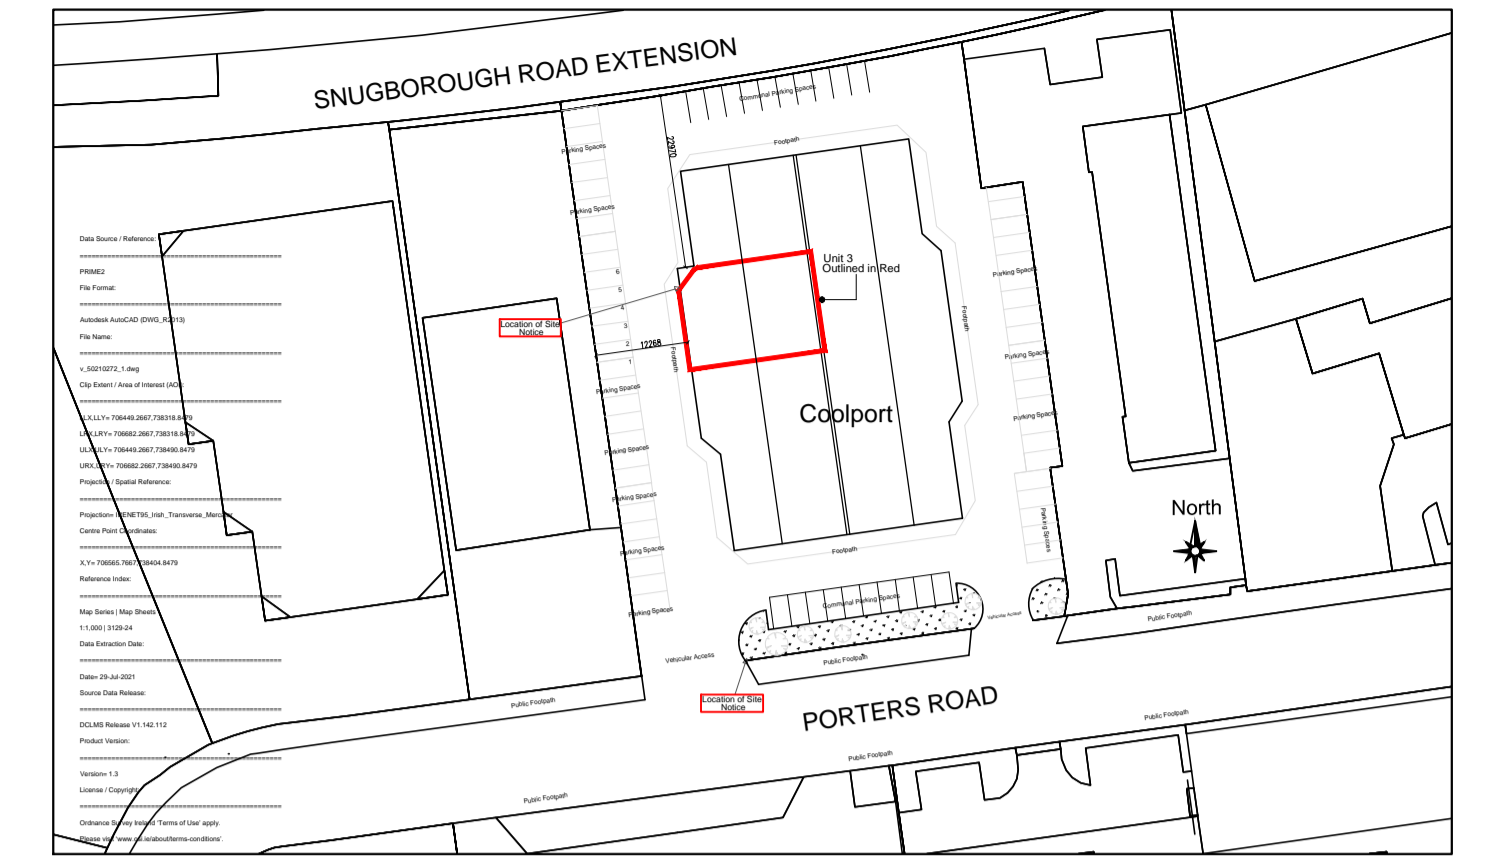

Site Location Map
Scale 1:1000

Existing Site Layout Plan
Scale 1:200

© THIS DRAWING IS COPYRIGHT AND REMAINS THE PROPERTY OF THORNTONS CHARTERED SURVEYORS. IT MAY NOT BE COPIED OR REPRODUCED IN ANY FORM WITHOUT THE WRITTEN CONSENT OF THORNTONS CHARTERED SURVEYORS.

UNIT 3, COOLPORT, COOLMINE INDUSTRIAL ESTATE, DUBLIN 15- PLANNING DRAWINGS-

THORNTONS CHARTERED SURVEYORS
13 B
BLANCHARDSTOWN CORPORATE PARK
BLANCHARDSTOWN
DUBLIN 15
TEL: 01 885 0400
FAX: 01 885 0211
E-MAIL: SURVEYORS@TCSLIE

CLIENT: IRISH MISSION OF SEVENTH DAY ADVENTIST CHURCH	DRAWING TITLE: EXISTING SITE LAYOUT SITE LOCATION MAP
---	---

PROPERTY ADDRESS: UNIT 3, COOLPORT, COOLMINE INDUSTRIAL ESTATE, DUBLIN 15	DATE: 20TH DECEMBER 2021
SCALE: AS SHOWN@A1	REV:

SOCIETY OF CHARTERED SURVEYORS IRELAND

RICS the mark of property professionalism worldwide

DRAWN / PREPARED BY: LORCAN RAFFERTY BSc. BUILDING SURVEYOR	DRAWING No. DWG 13238-01
---	------------------------------------